


SPAN "C" QUANTITIES		
	ESTIMATE	ACTUAL
CLASS II SURFACE PREPARATION	1 SQ. YDS.	
CLASS III SURFACE PREPARATION	1 SQ. YDS.	
BRIDGE JOINT DEMOLITION	26 SQ. FT.	
SCARIFYING BRIDGE DECK	568 SQ. YDS.	
HYDRO-DEMOLITION OF BRIDGE DECK	568 SQ. YDS.	

PAYMENT FOR CLASS II & CLASS III SURFACE PREPARATION IS BASED ON THE SQUARE FEET OF ADDITIONAL DEMOLITION REQUIRED FOLLOWING HYDRO-DEMOLITION OF THE BRIDGE DECK. SEE SPECIAL PROVISIONS.

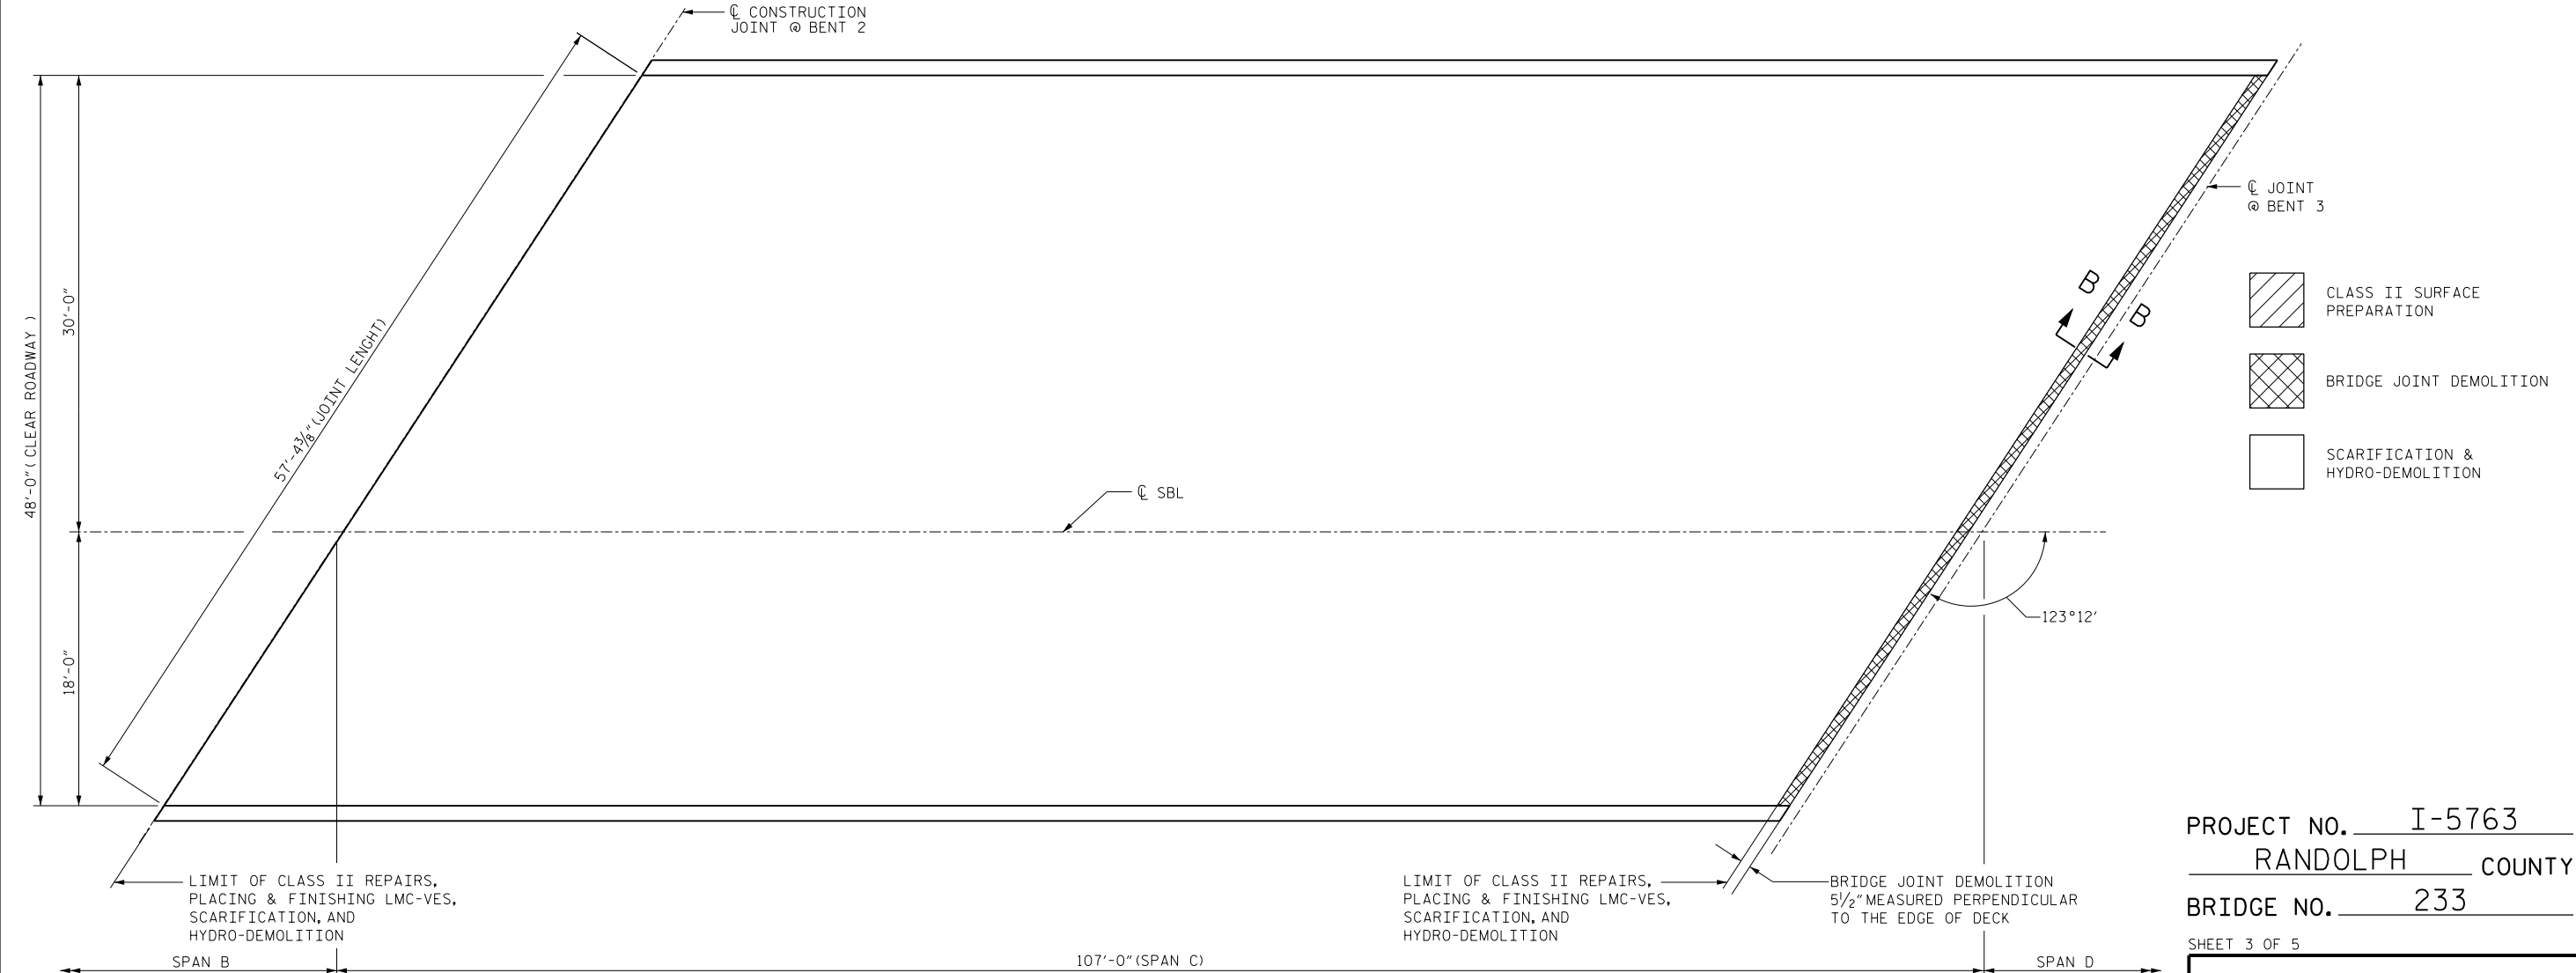

PLAN OF SPAN C
(FOR SECTION VIEW, SEE "JOINT DETAILS" SHEET S-15)

PROJECT NO. I-5763
RANDOLPH COUNTY
BRIDGE NO. 233

SHEET 3 OF 5

STATE OF NORTH CAROLINA DEPARTMENT OF TRANSPORTATION RALEIGH						SHEET NO.	
SURFACE PREPARATION SPAN C SBL						S-12	
REVISIONS						TOTAL SHEETS	
NO.	BY:	DATE:	NO.	BY:	DATE:	48	
1			3				
2			4				

DRAWN BY : D.V. JOYNER DATE : 9/2015
CHECKED BY : W. SMITH DATE : 9/2015

DocuSigned by:
Farzin Asefnia
SEAL
20103
ENGINEER
FARZIN ASEFNIA
11/18/2015